


PERMANENT LINK TEST CONFIGURATION

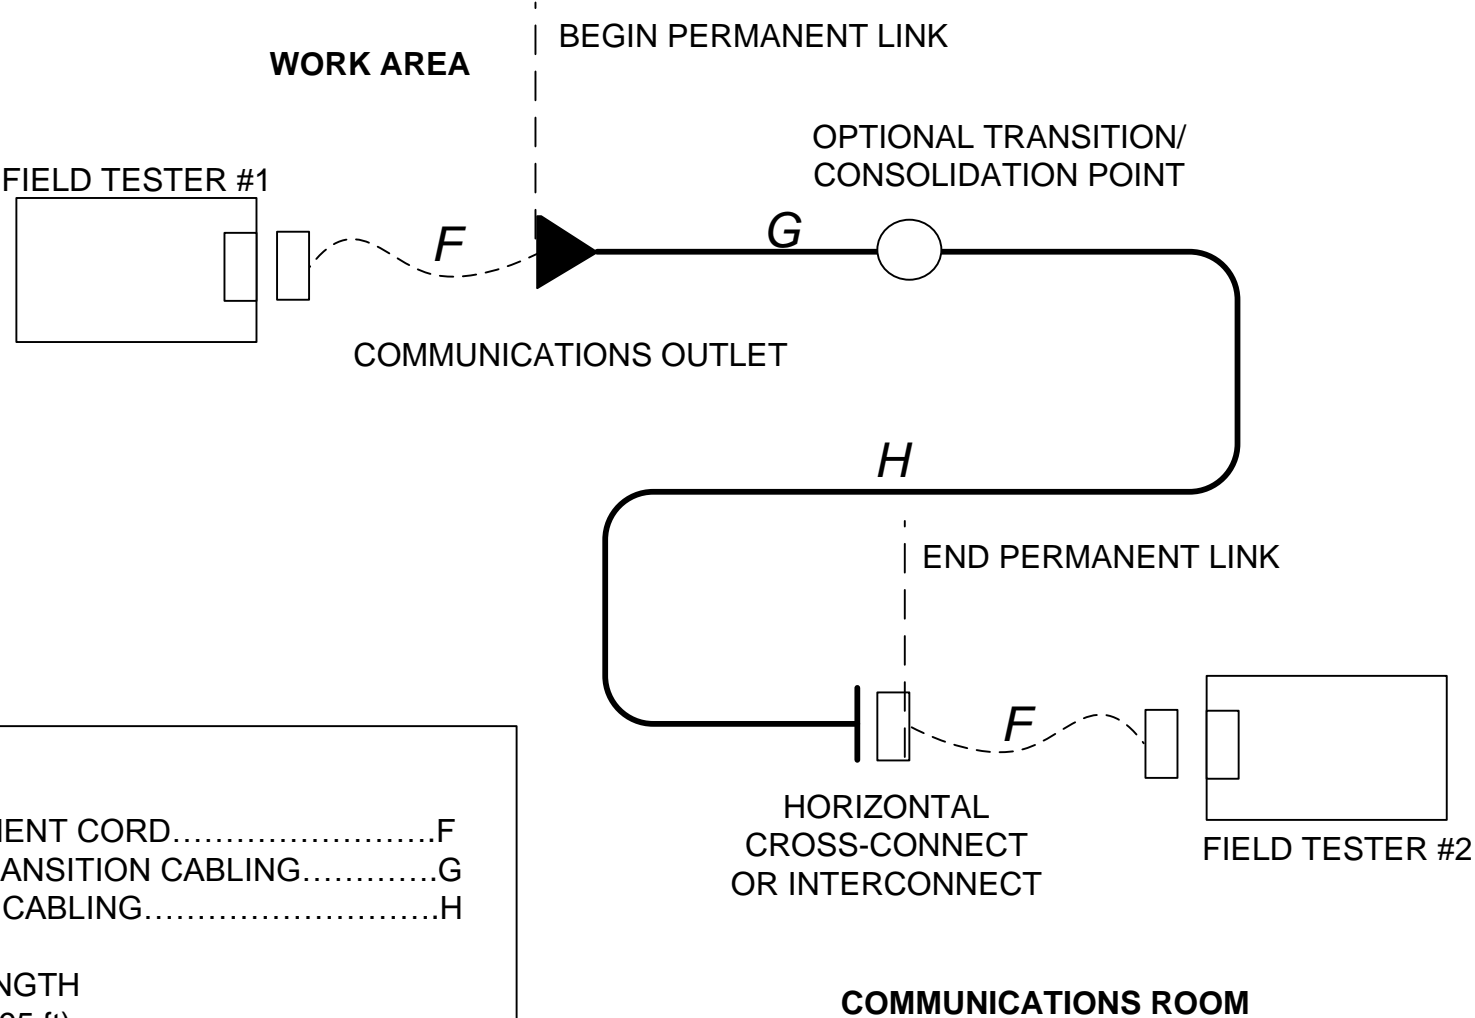

LEGEND	
TEST EQUIPMENT CORD.....	<i>F</i>
OPTIONAL TRANSITION CABLING.....	<i>G</i>
HORIZONTAL CABLING.....	<i>H</i>
MAXIMUM LENGTH	
G+H = 90 m (295 ft)	

	REVISION:	
1		
2		
3		
4		
5		

PROJECT NAME:	UIT – Infrastructure Planning Standards
DRAWING NAME:	Permanent Link Test

DRAWN BY:	TW
APPROVED BY:	MD
DATE:	Oct. 3, 2016
SCALE:	NTS

PROJECT #:	
ISSUE #:	1
DRAWING #:	UIT-IPA-10