


CIRCUIT BOARD SCHEMATIC

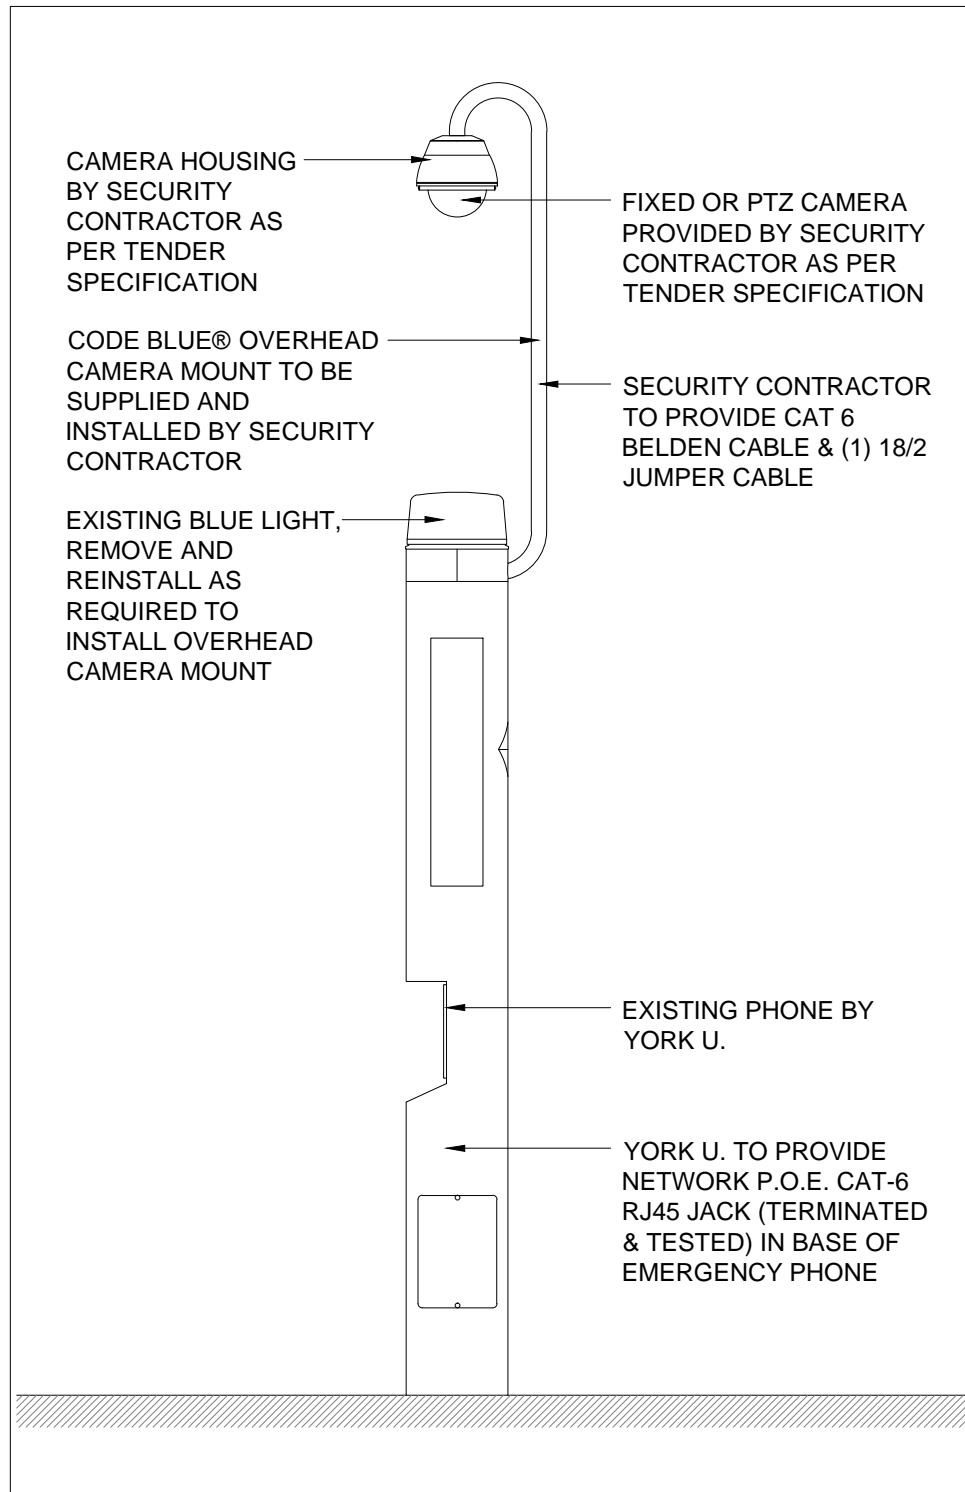


CAMPUS SERVICES & BUSINESS OPERATIONS
 4700 KEELE ST.
 TORONTO, ONTARIO, M3J 1P3
 PLANNING & RENOVATIONS
 DEPARTMENT

READ IN CONJUNCTION WITH

PROJECT DESCRIPTION
 CENTRAL SQUARE PODIUM:
 VIDEO SURVEILLANCE
 CODE BLUE: SECURITY
 TELEPHONE OVERHEAD
 CAMERA MOUNT

DATE	04/13/2016	DRAWN BY	I.M.
SCALE	1/2" = 1'-0"	CHECKED BY	S.T.
WO #	309532	PROJECT #	372004
DRAWING NO.		SK-1	

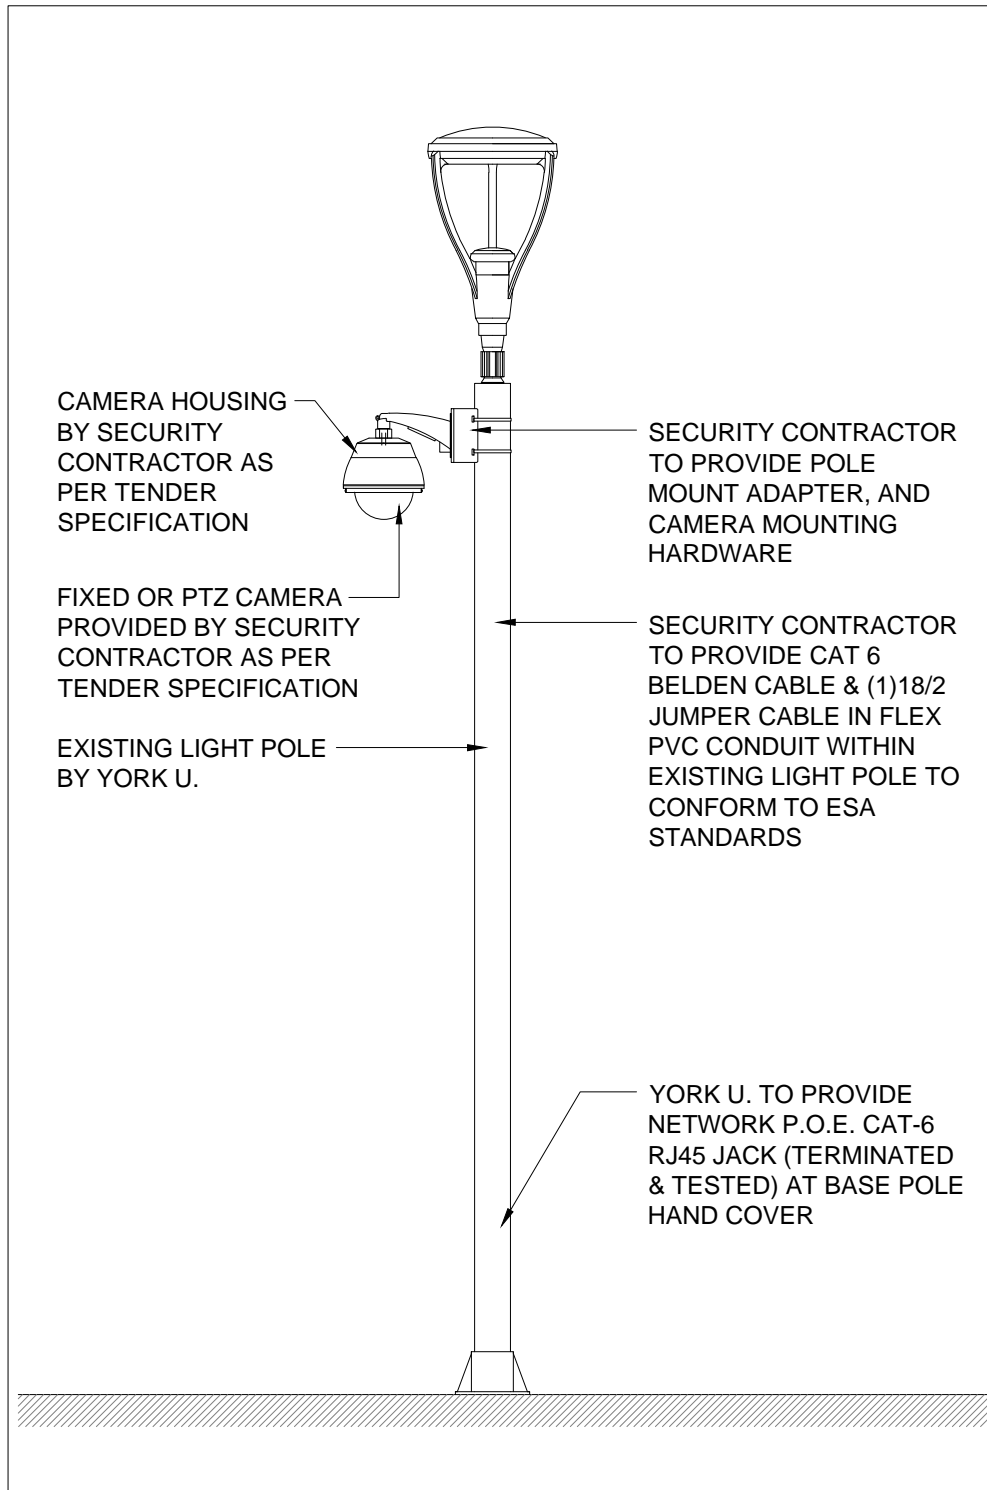

CAMPUS SERVICES & BUSINESS OPERATIONS
 4700 KEELE ST.
 TORONTO, ONTARIO, M3J 1P3
 PLANNING & RENOVATIONS
 DEPARTMENT

READ IN CONJUNCTION
WITH

PROJECT DESCRIPTION

CENTRAL SQUARE PODIUM:
VIDEO SURVEILLANCE
 POLE MOUNTED TYPE
 CAMERA MOUNT

DATE 04/13/2016

DRAWN BY I.M.

SCALE 1/2"=1'-0"


CHECKED BY S.T.

WO # 309532


PROJECT # 372004

DRAWING NO.

SK-2

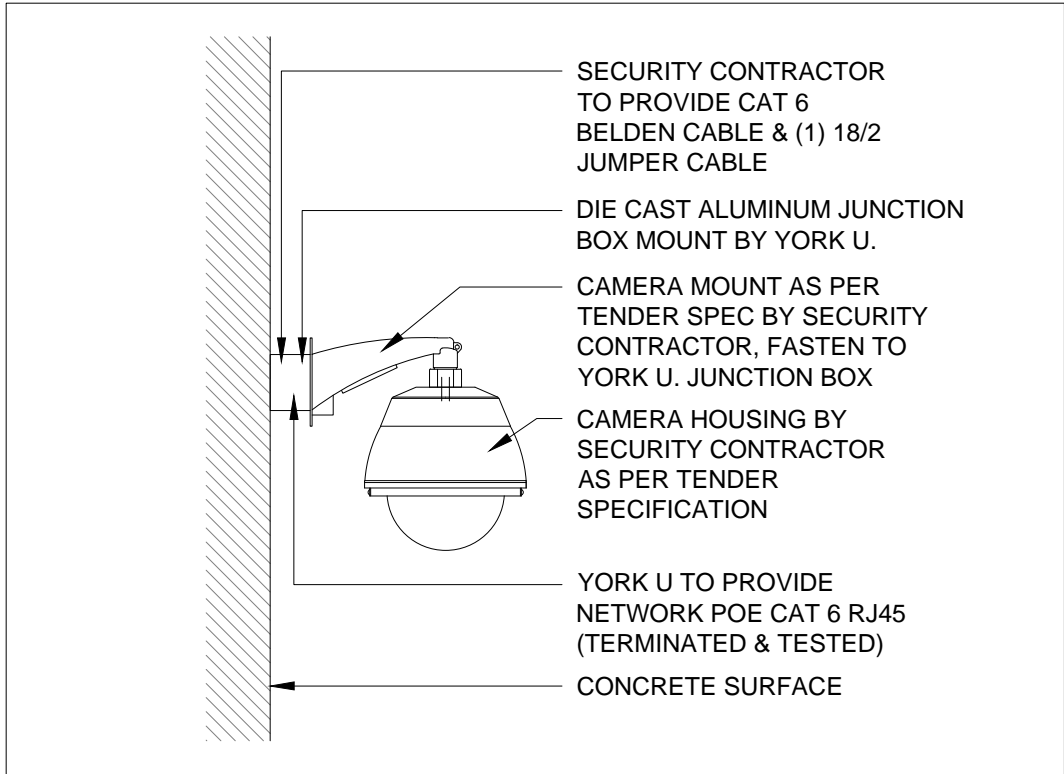

EXTERIOR WALL MOUNTED APPLICATION: SIDE VIEW WHERE WALL MOUNTED CAMERA IS TO BE INSTALLED DIRECTLY OVER JUNCTION BOX

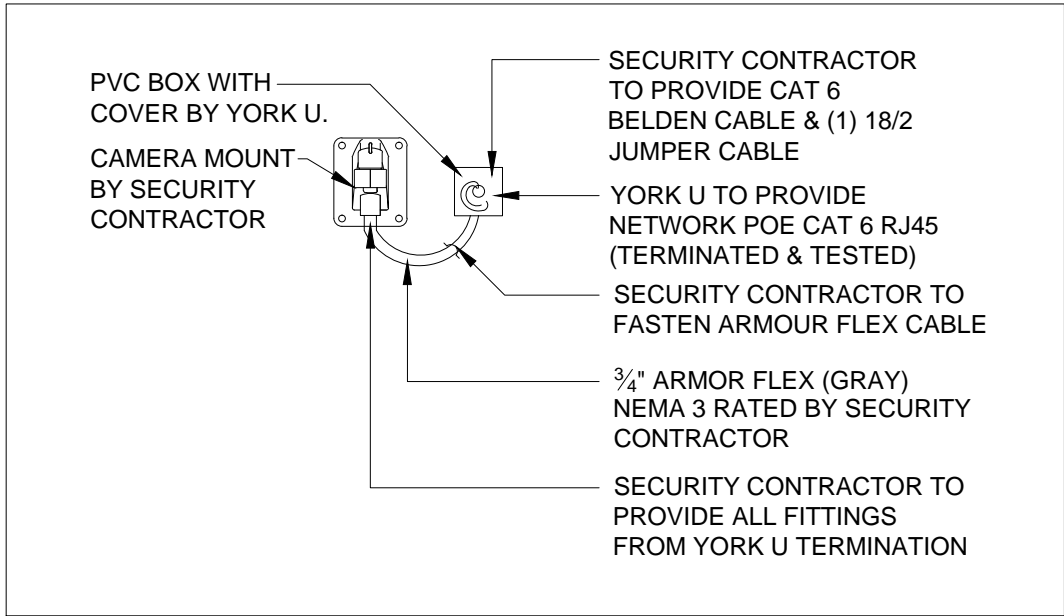

EXTERIOR WALL MOUNTED APPLICATION: FRONT VIEW WHERE WALL MOUNTED CAMERA CANNOT BE INSTALLED DIRECTLY OVER JUNCTION BOX



CAMPUS SERVICES & BUSINESS OPERATIONS
 4700 KEELE ST.
 TORONTO, ONTARIO, M3J 1P3
 PLANNING & RENOVATIONS
 DEPARTMENT

READ IN CONJUNCTION WITH

PROJECT DESCRIPTION

**CENTRAL SQUARE PODIUM:
 VIDEO SURVEILLANCE
 WALL MOUNTED CAMERA MOUNT**

DATE **04/13/2016**

DRAWN BY **I.M.**

SCALE **1"=1'-0"**


CHECKED BY **S.T.**

WO # **309532**

PROJECT # **372004**

DRAWING NO.

SK-3

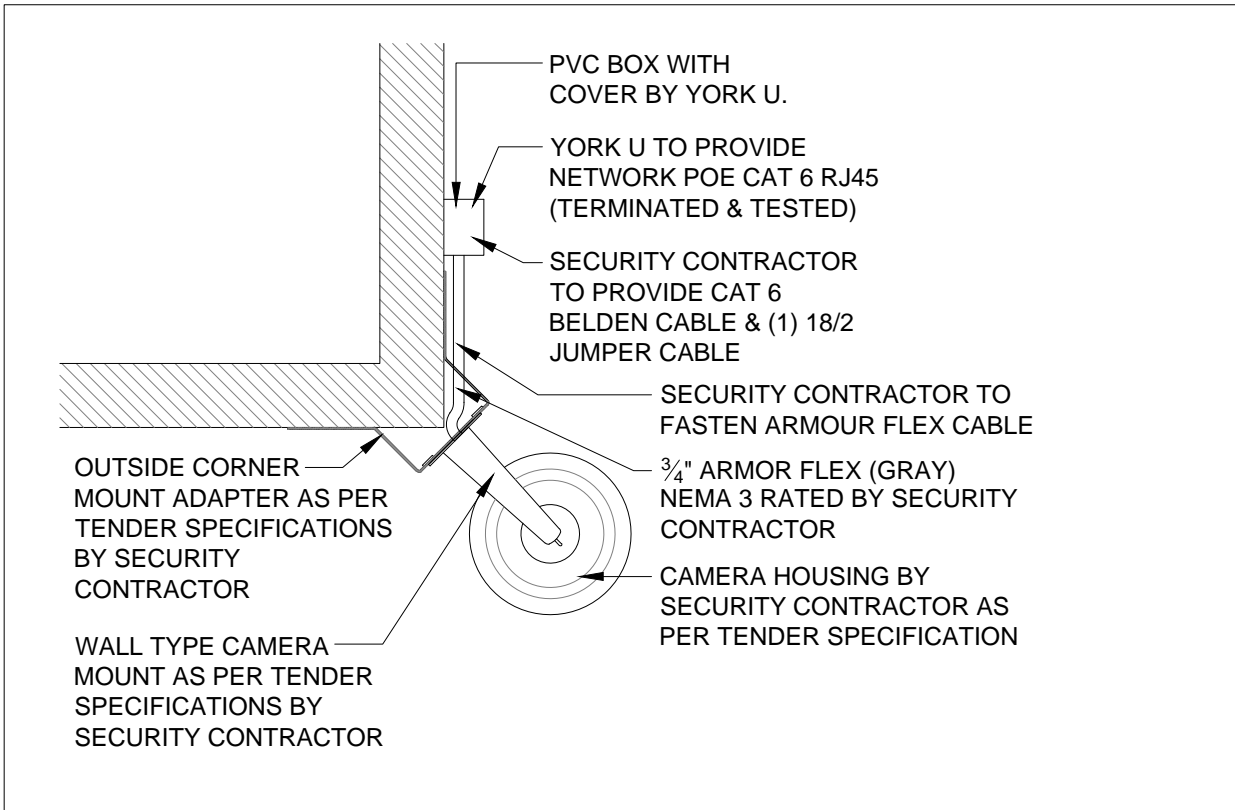

EXTERIOR WALL MOUNTED OUTSIDE CORNER APPLICATION: PLAN VIEW



CAMPUS SERVICES & BUSINESS OPERATIONS
4700 KEELE ST.
TORONTO, ONTARIO, M3J 1P3
PLANNING & RENOVATIONS
DEPARTMENT

READ IN CONJUNCTION
WITH

PROJECT DESCRIPTION
CENTRAL SQUARE PODIUM:
VIDEO SURVEILLANCE
WALL MOUNTED TYPE
OUTSIDE CORNER
CAMERA MOUNT

DATE 04/13/2016

DRAWN BY I.M.

SCALE 1"=1'-0"


CHECKED BY S.T.

WO # 309532

PROJECT # 372004

DRAWING NO.

SK-4

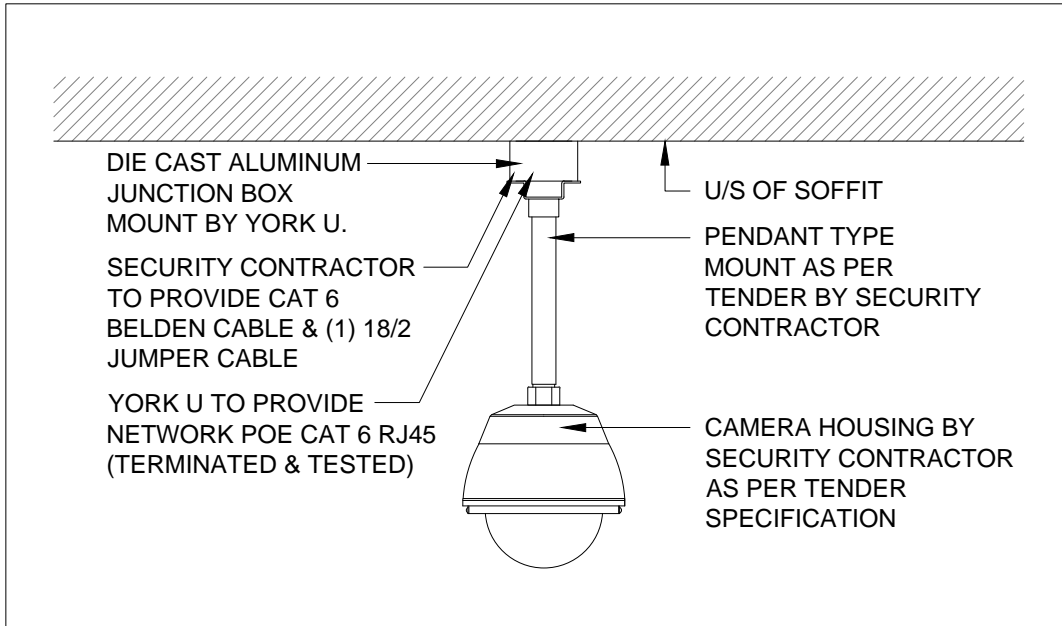

SOFFIT: PENDANT MOUNTED APPLICATION: SIDE VIEW



CAMPUS SERVICES & BUSINESS OPERATIONS
4700 KEELE ST.
TORONTO, ONTARIO, M3J 1P3
PLANNING & RENOVATIONS
DEPARTMENT

READ IN CONJUNCTION
WITH

PROJECT DESCRIPTION

CENTRAL SQUARE PODIUM:
VIDEO SURVEILLANCE
SOFFIT MOUNTED,
PENDANT TYPE CAMERA MOUNT

DATE 04/13/2016

DRAWN BY I.M.

SCALE 1"=1'-0"


CHECKED BY S.T.

WO # 309532


PROJECT # 372004

DRAWING NO.

SK-5

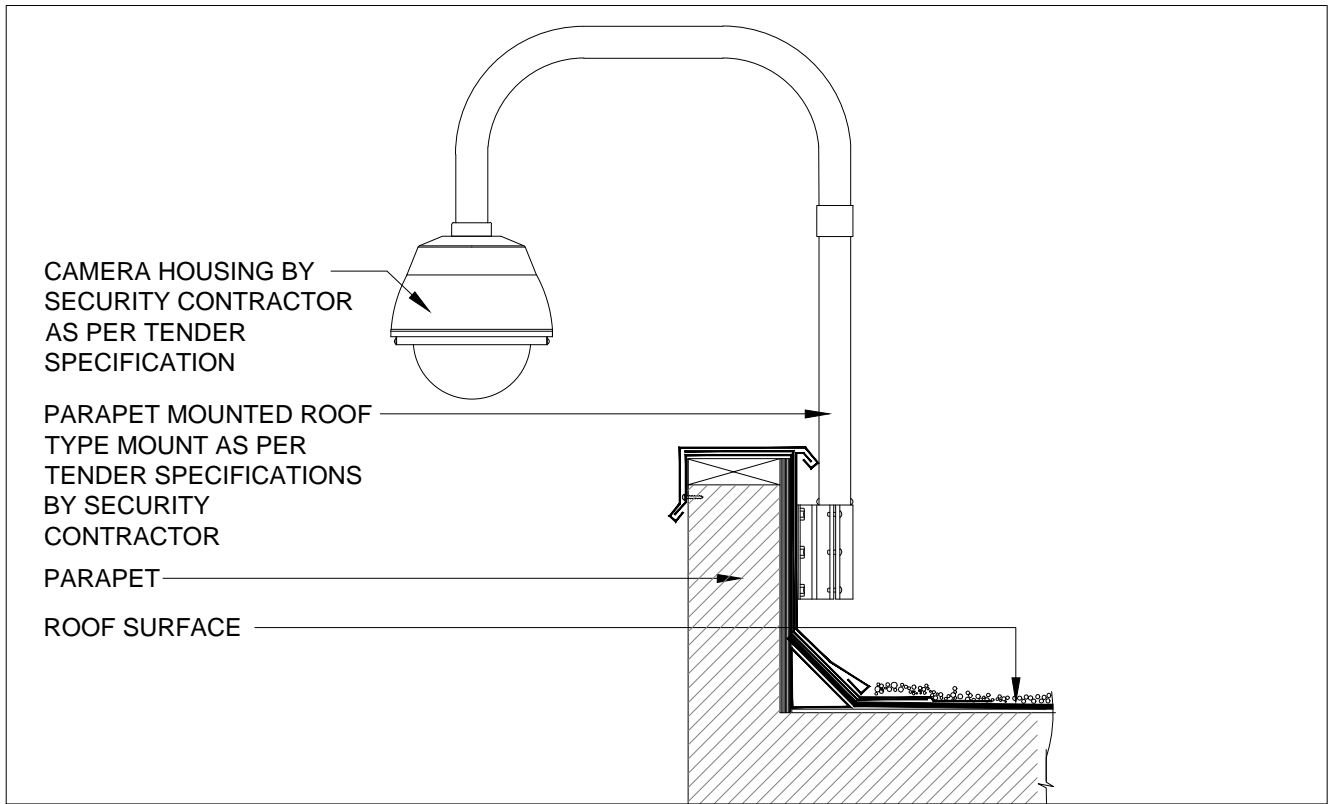

ROOF TOP: PARAPET MOUNTED APPLICATION: SIDE VIEW

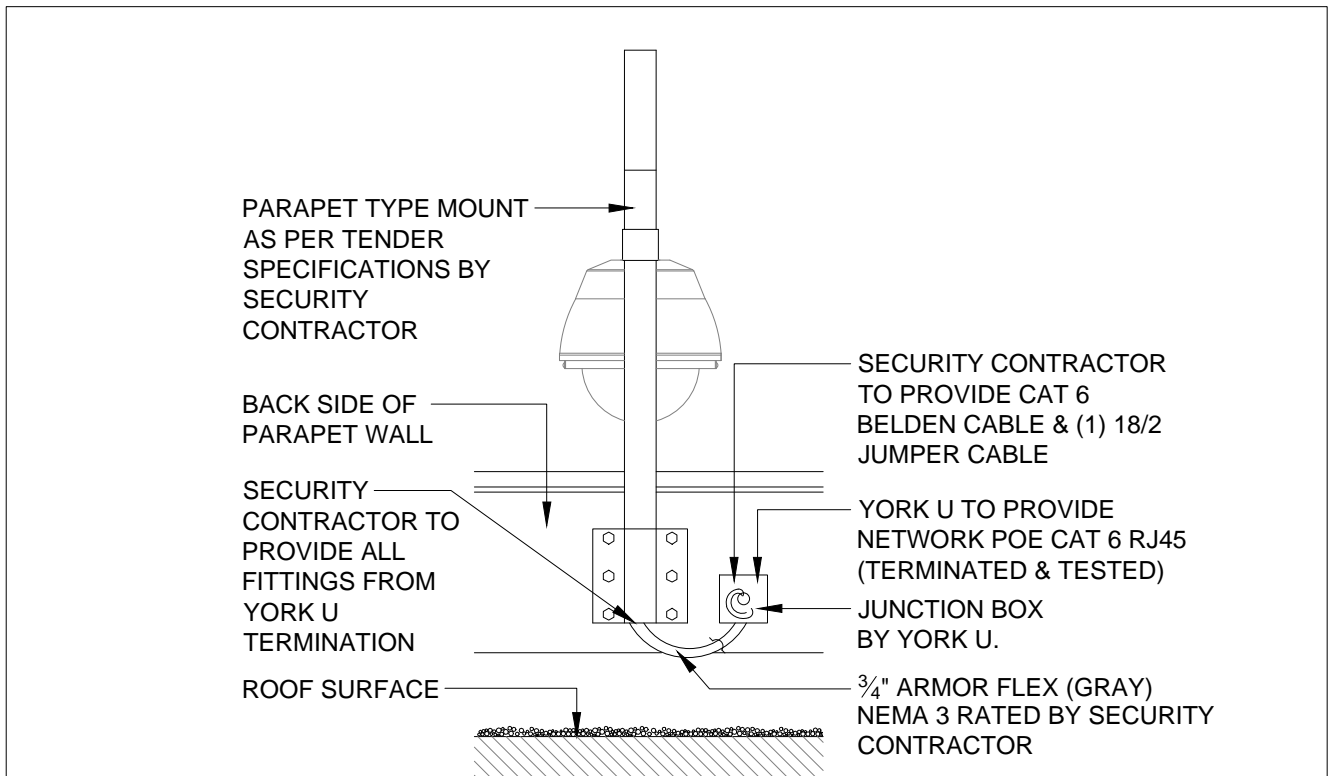

ROOF TOP: PARAPET MOUNTED APPLICATION: BACK VIEW



CAMPUS SERVICES & BUSINESS OPERATIONS
 4700 KEELE ST.
 TORONTO, ONTARIO, M3J 1P3
 PLANNING & RENOVATIONS
 DEPARTMENT

READ IN CONJUNCTION WITH

PROJECT DESCRIPTION

**CENTRAL SQUARE PODIUM:
 VIDEO SURVEILLANCE
 ROOF TOP MOUNTED,
 PARAPET TYPE CAMERA MOUNT**

DATE 04/13/2016

DRAWN BY I.M.

SCALE 1"=1'-0"


CHECKED BY S.T.

WO # 309532


PROJECT # 372004

DRAWING NO.

SK-6

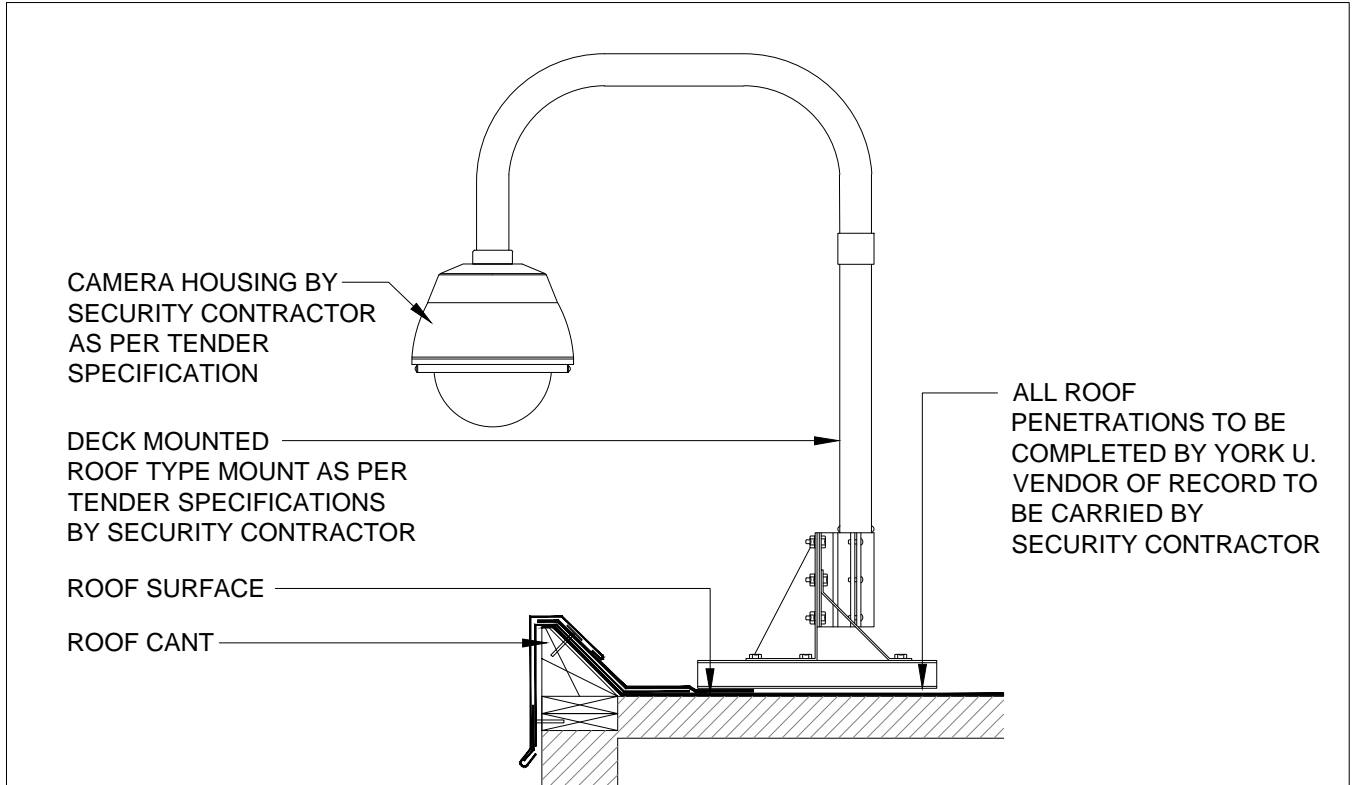

ROOF TOP: DECK MOUNTED APPLICATION: SIDE VIEW

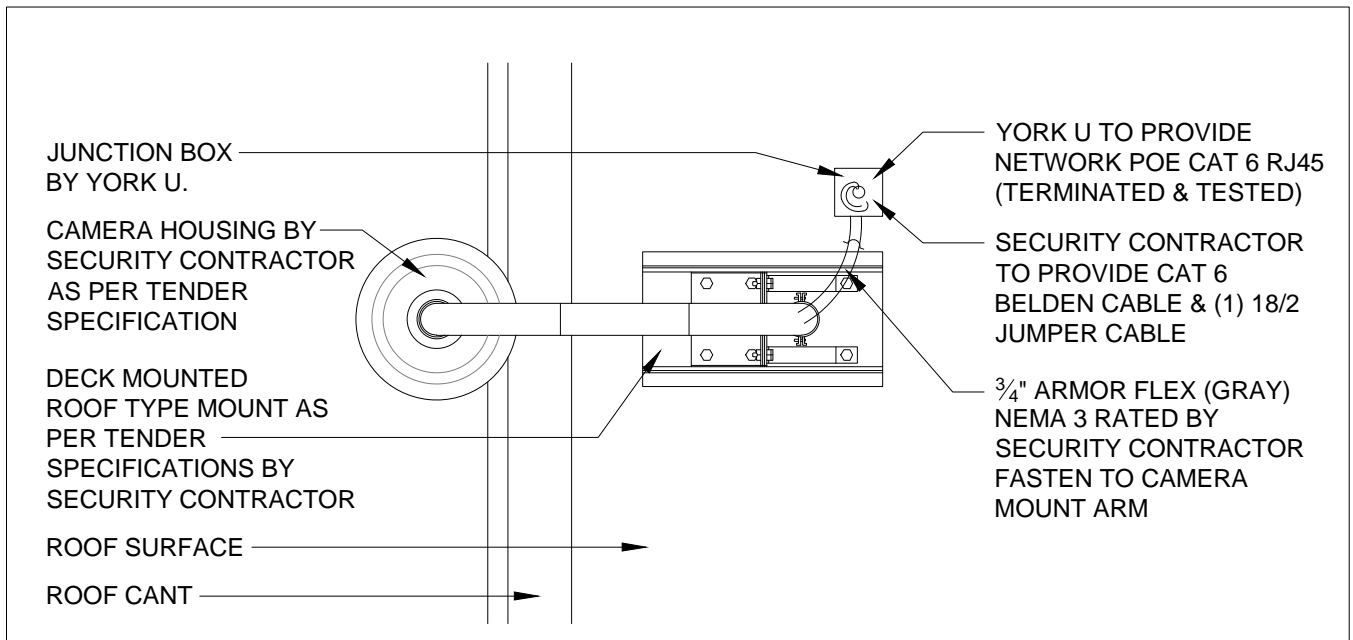

ROOF TOP: DECK MOUNTED APPLICATION: PLAN VIEW



**CAMPUS SERVICES &
BUSINESS OPERATIONS**
4700 KEELE ST.
TORONTO, ONTARIO, M3J 1P3
PLANNING & RENOVATIONS
DEPARTMENT

READ IN CONJUNCTION
WITH

PROJECT DESCRIPTION

**CENTRAL SQUARE PODIUM:
VIDEO SURVEILLANCE
ROOF TOP MOUNTED,
DECK TYPE CAMERA MOUNT**

DATE 04/13/2016

DRAWN BY I.M.

SCALE 1"=1'-0"


CHECKED BY S.T.

WO # 309532

PROJECT # 372004

DRAWING NO.

SK-7

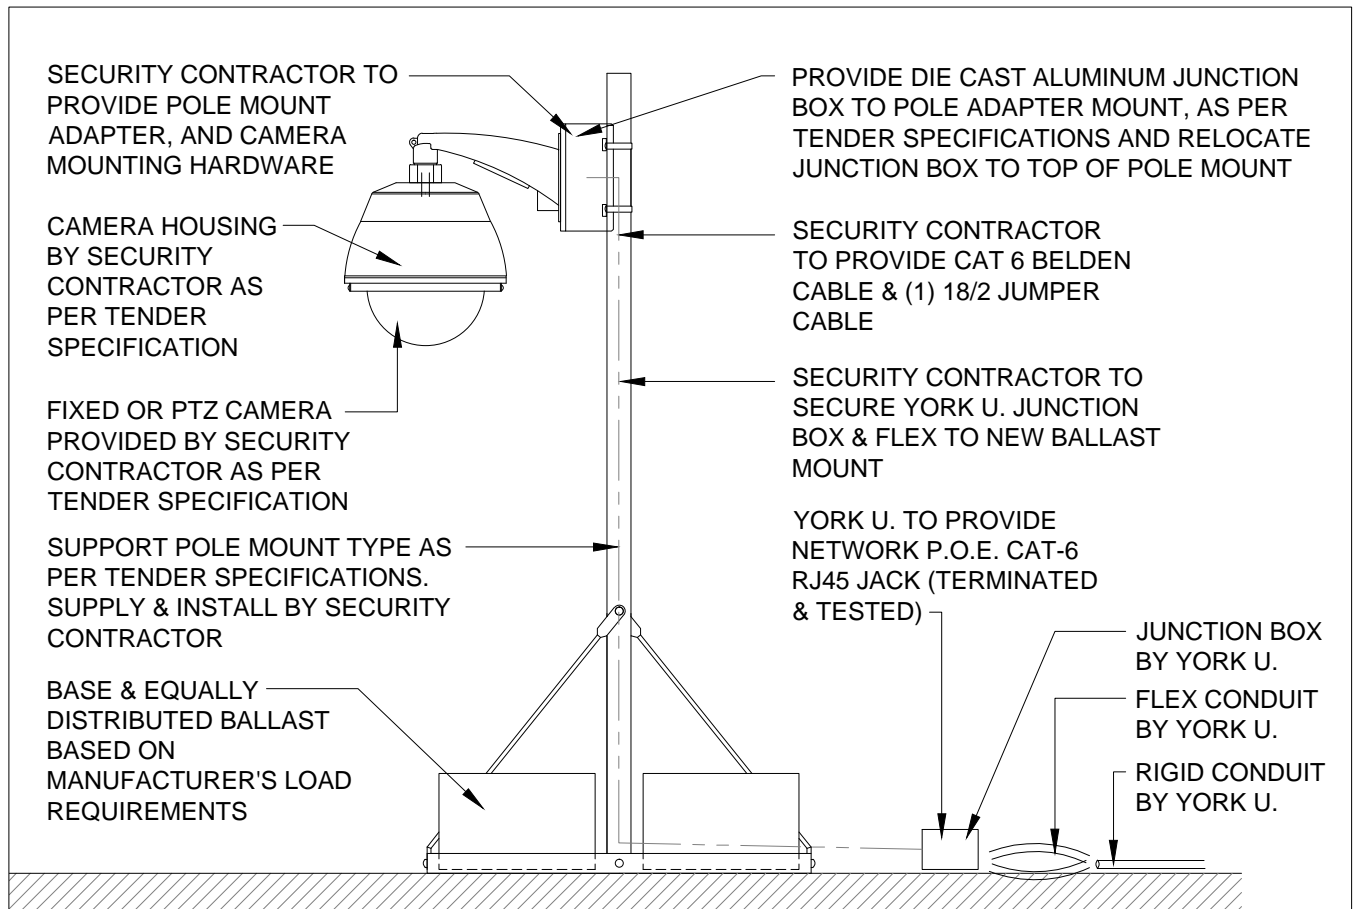

ROOF MOUNTED BALLAST LOADED APPLICATION: SIDE VIEW



CAMPUS SERVICES & BUSINESS OPERATIONS
4700 KEELE ST.
TORONTO, ONTARIO, M3J 1P3
PLANNING & RENOVATIONS
DEPARTMENT

READ IN CONJUNCTION
WITH

PROJECT DESCRIPTION

**CENTRAL SQUARE PODIUM:
ROOF TOP MOUNTED, BALLAST
LOADED CAMERA MOUNT**

DATE **04/13/2016**

DRAWN BY **I.M.**

SCALE **1"=1'-0"**

CHECKED BY **S.T.**

WO # **309532**

PROJECT # **372004**

DRAWING NO.

SK-8